




FRONT ELEVATION
SCALE 1/4"=1'0"

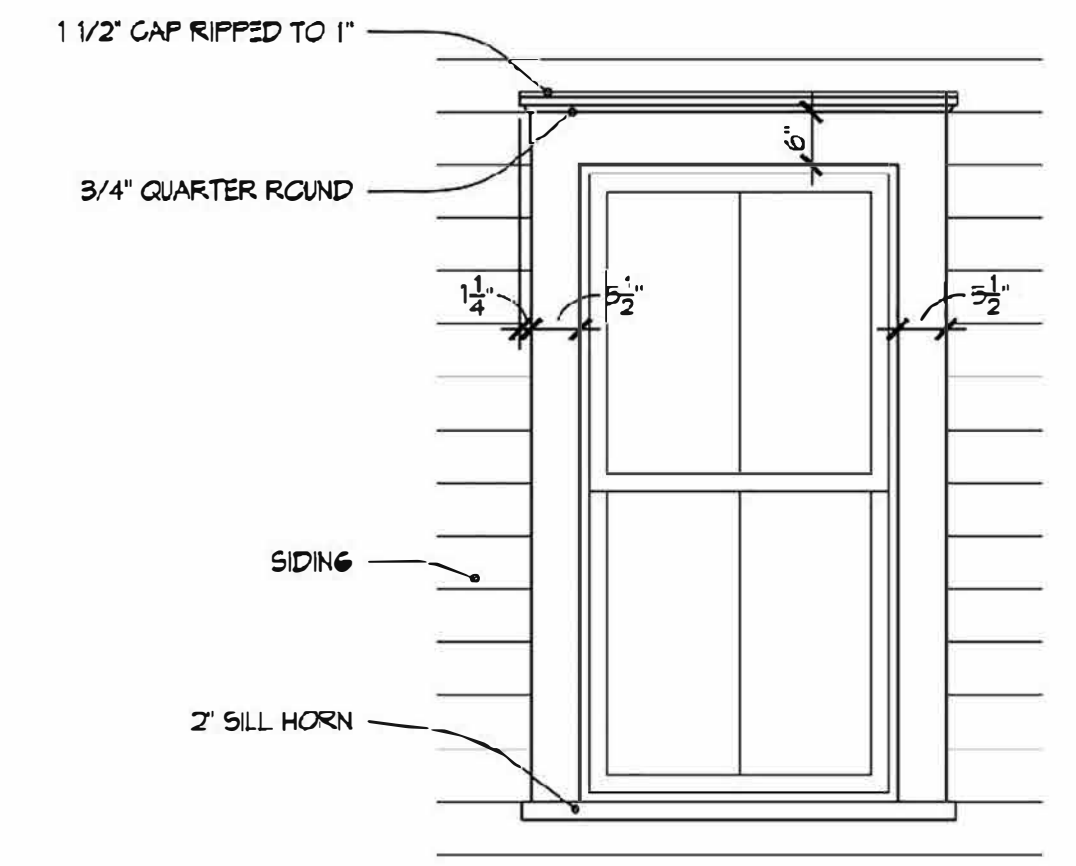

TYP. WINDOW TRIM



RIGHT ELEVATION
SCALE 1/4"=1'0"

ARCHITECTURAL SHINGLES

6/12 SLOPE

6/12 SLOPE

WOOD OR CEMENTIOUS CLAPBOARD SIDING w/ 1/2" EXPOSURE (TYP)

SIDING

5/4 X 8 CORNER BD. (TYP)

BRICK VENEER

METAL ROOFING

12
10

12
4

3
12

8" BOX COLUMN (TYP)

This plan is the sole possession of CPJ Custom Homes, LLC & is protected under US copyright laws. No portion can be used or copied without written permission.



Scale: 3/16" = 1'-0"


Revision Date: 8-7-16

Drawing Number:


2



LEFT ELEVATION
SCALE 1/4"=1'0"

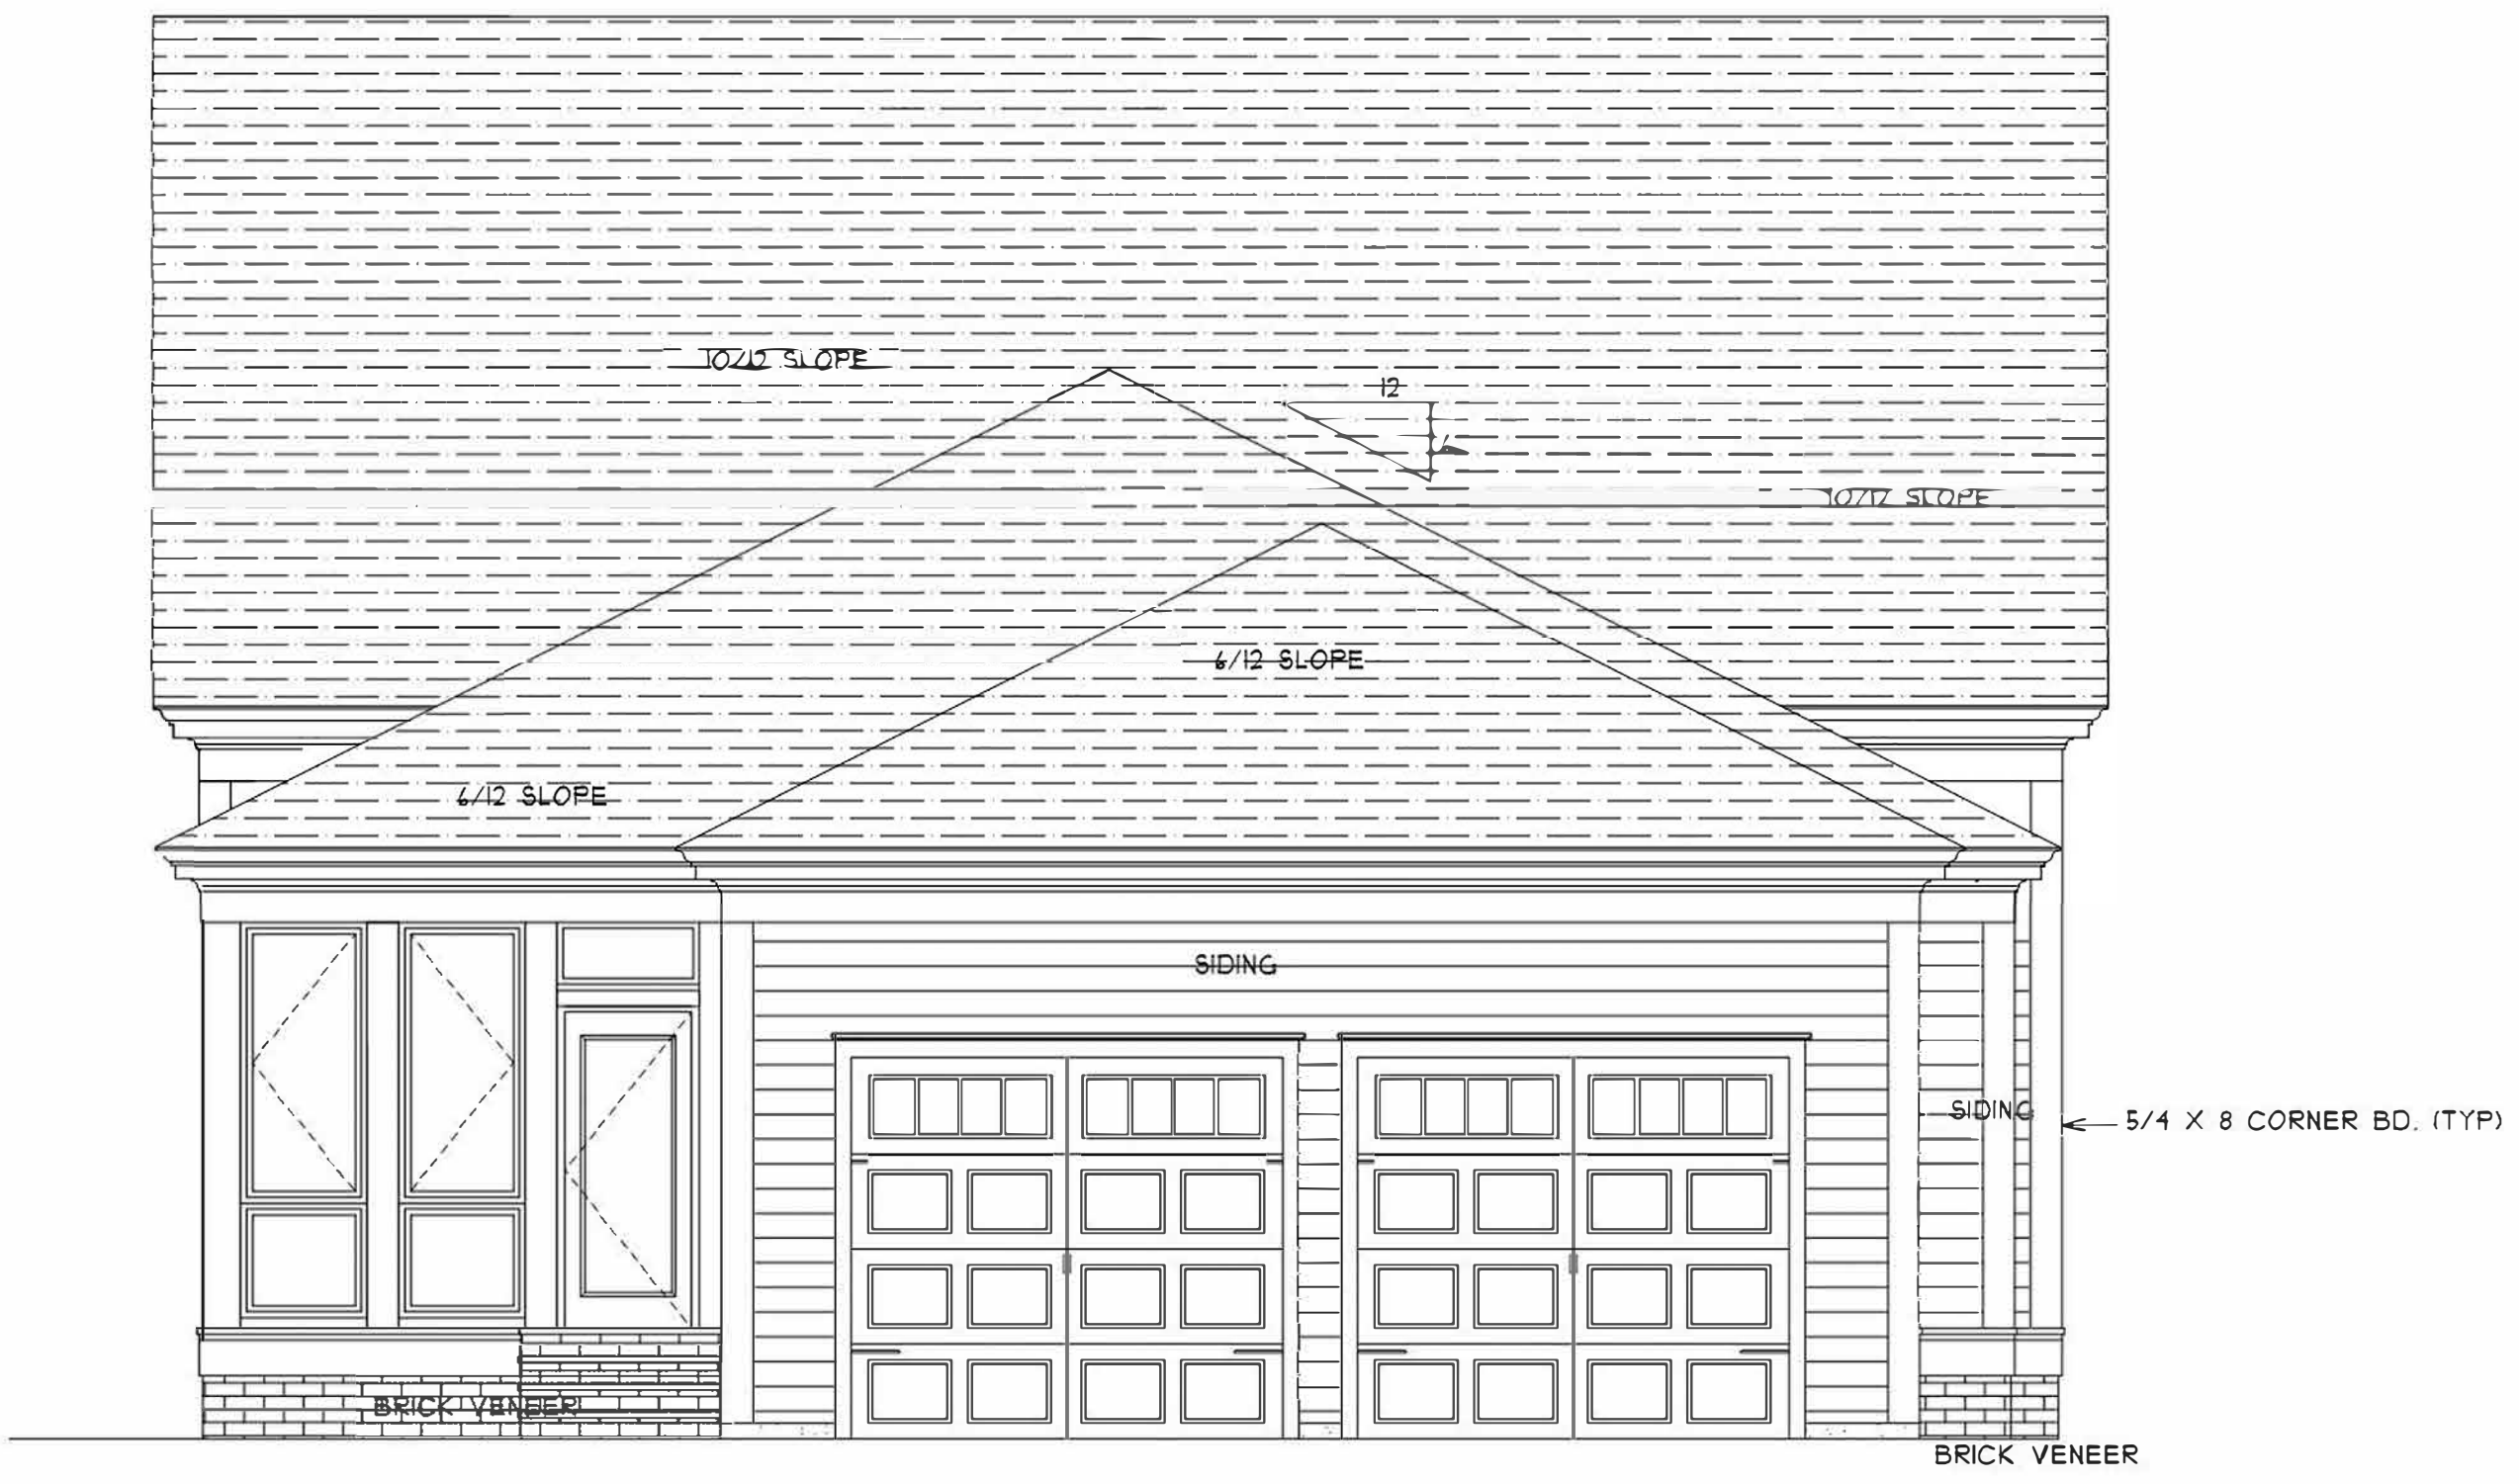

REAR ELEVATION
SCALE 1/4"=1'0"

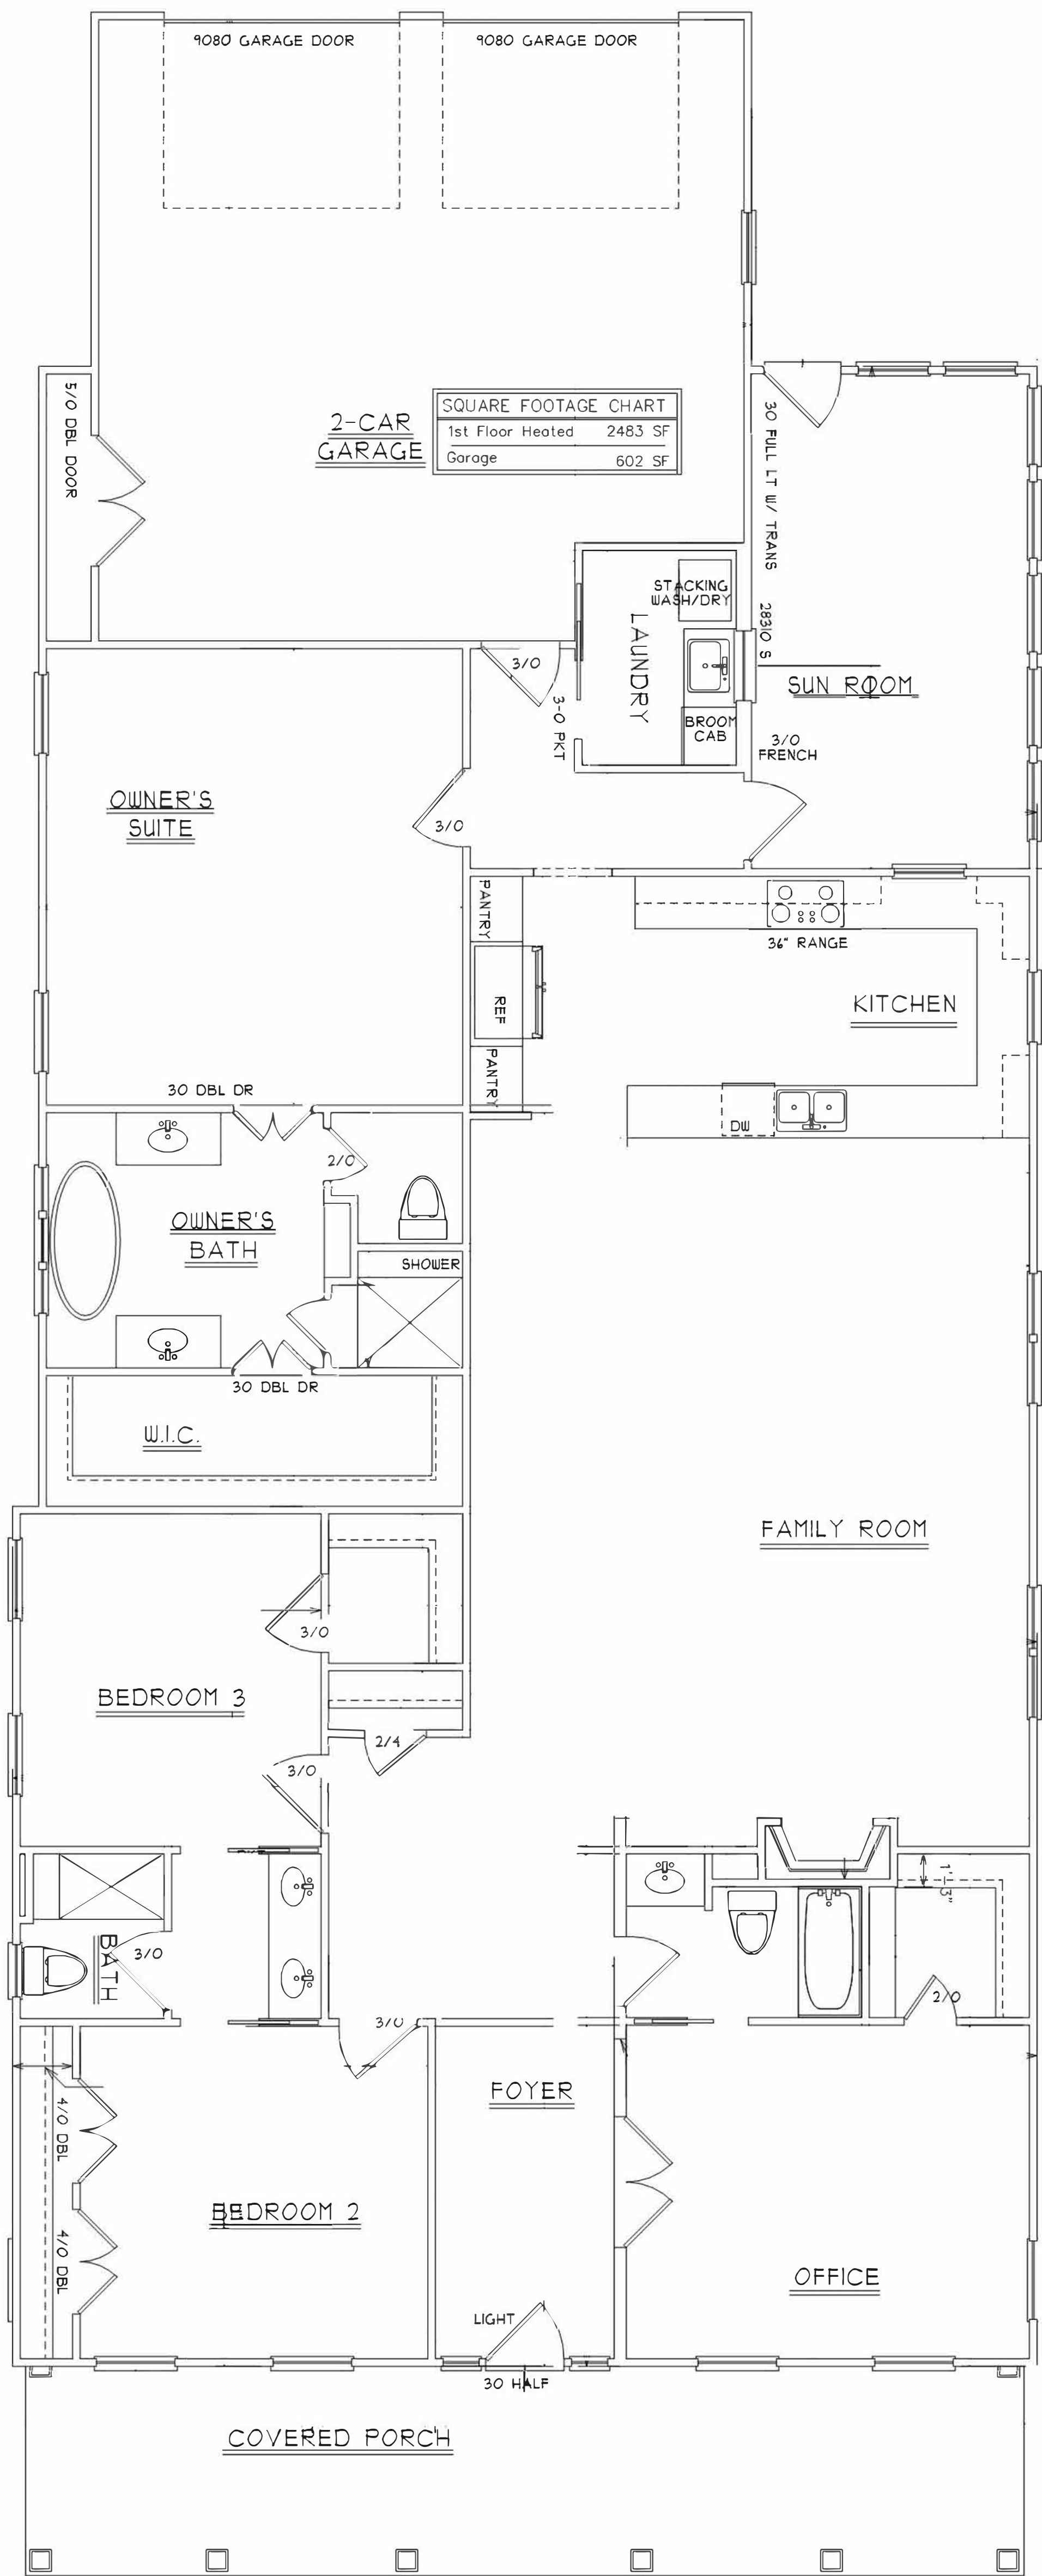

Scale: 3/16" = 1'-0"
 Revision Date:
 8-7-16
 Drawing Number:
 3



This plan is the sole possession of CPJ Custom Homes, LLC. & is protected under US copyright laws. No portion can be used or copied without written permission.

The Louis XIV
 © COPYRIGHT 2011 CPJ CUSTOM HOMES, LLC. ALL RIGHTS RESERVED.

Date:
 8/1/16
 Drawn By:
 MKG

Drawing Title:
 ELEVATIONS

5